




Clarendon Vale Social Heart Park

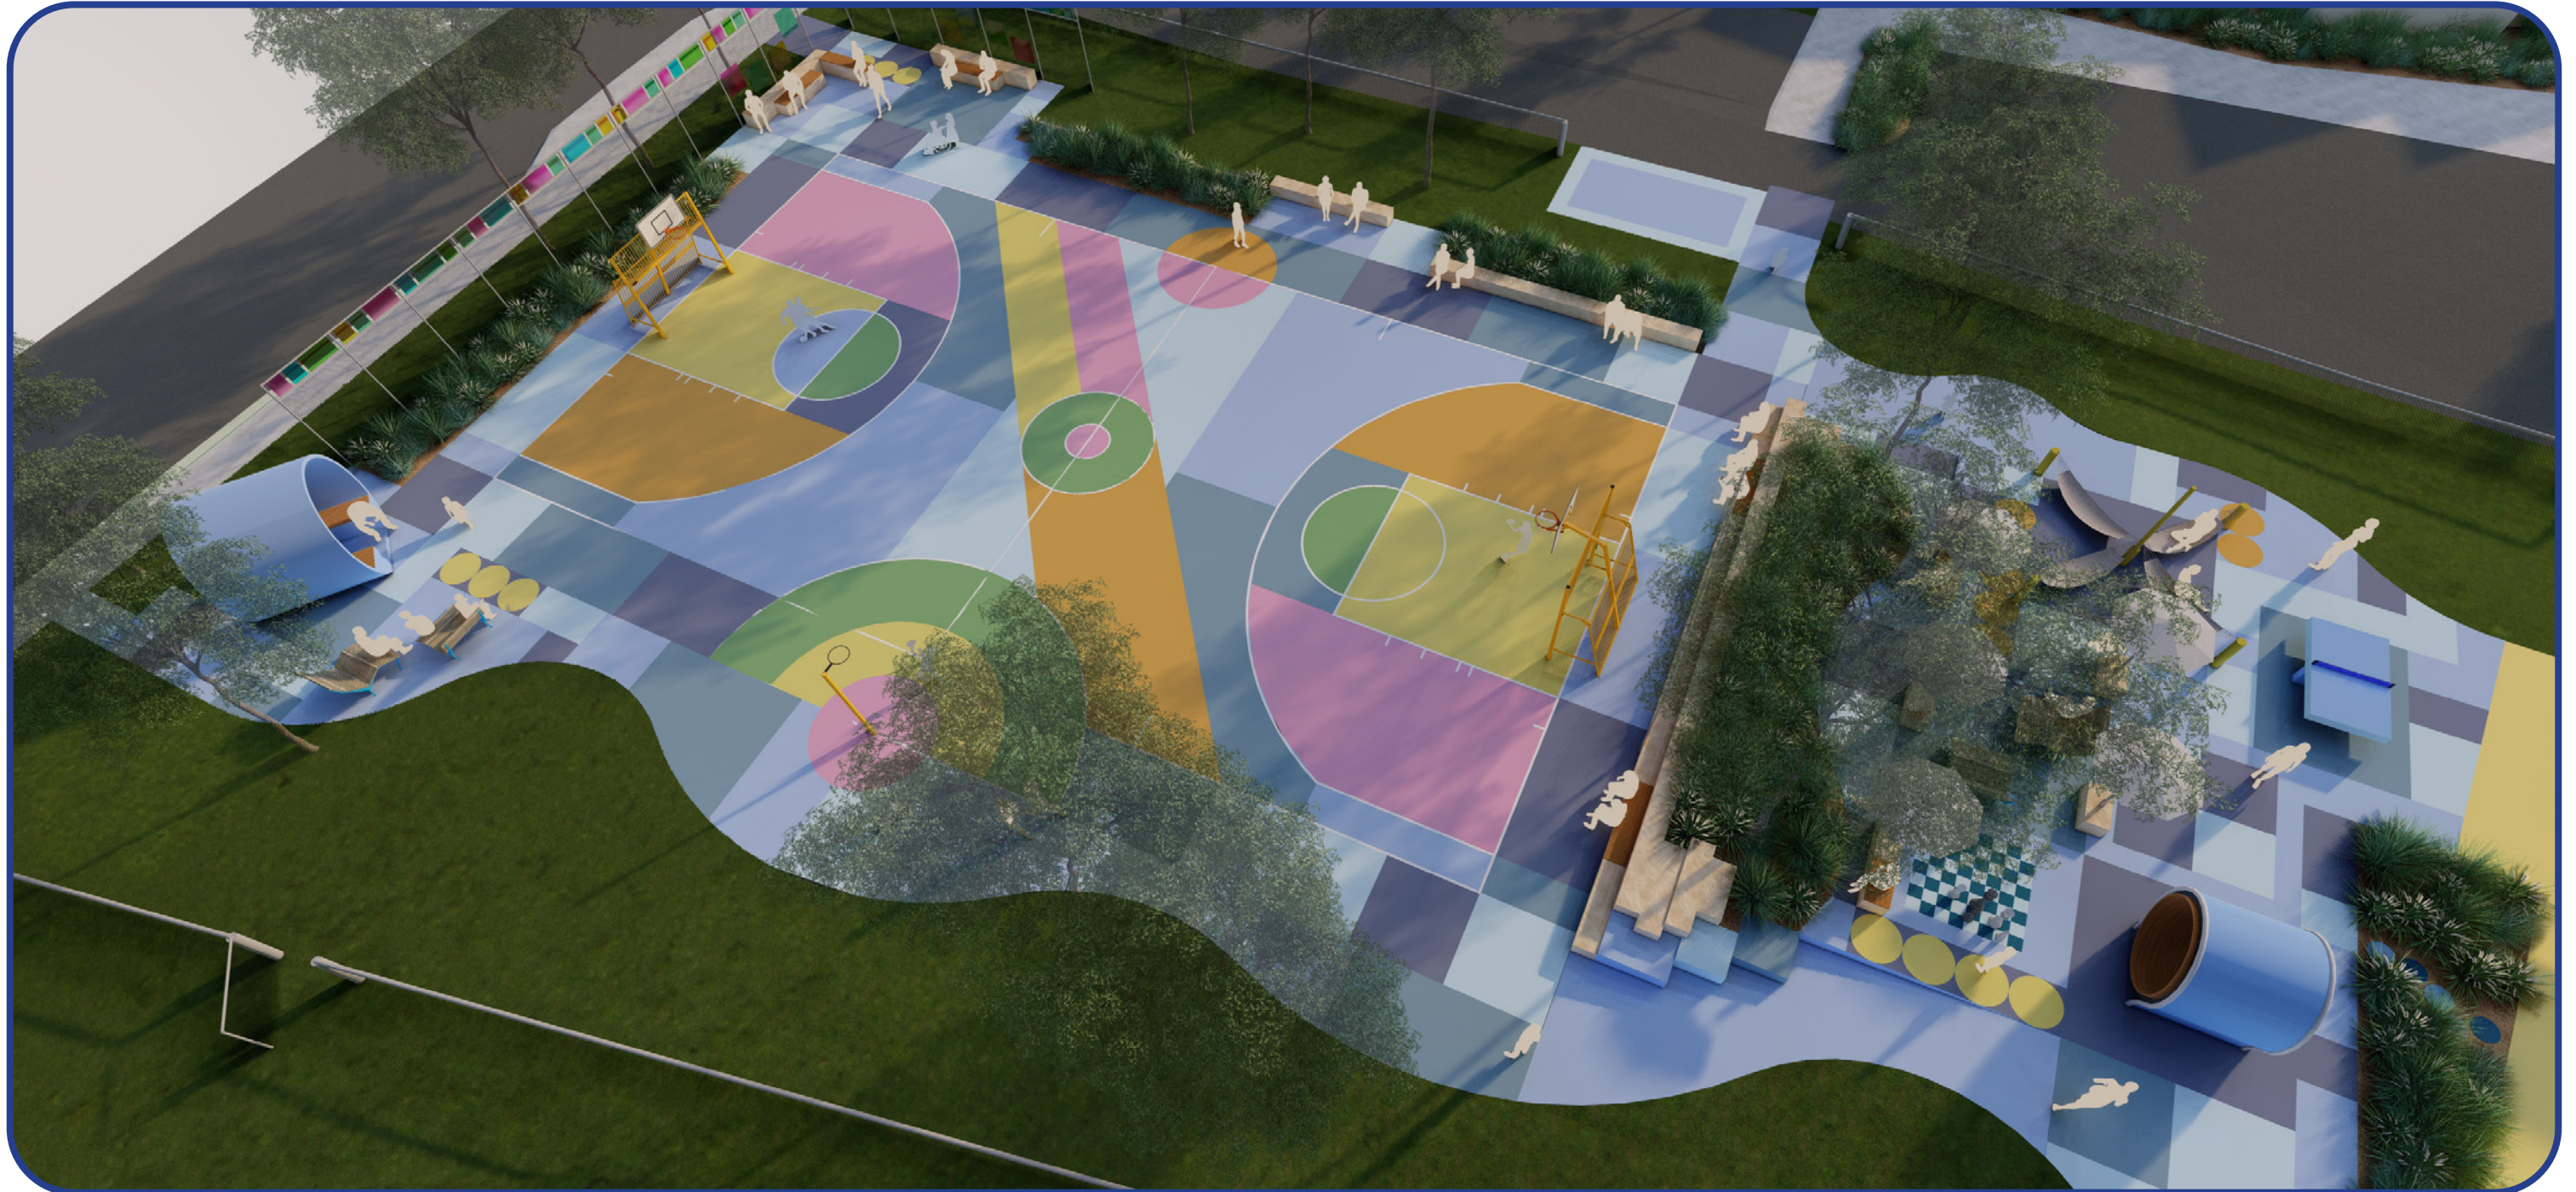

Community Consultation Snapshot

Participants

32 School Consultations
18 Youth Services Group
= 50 people in total

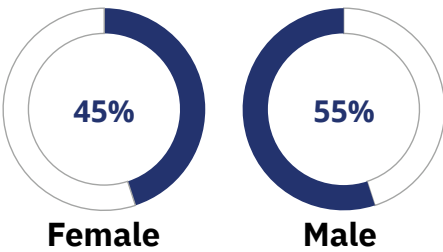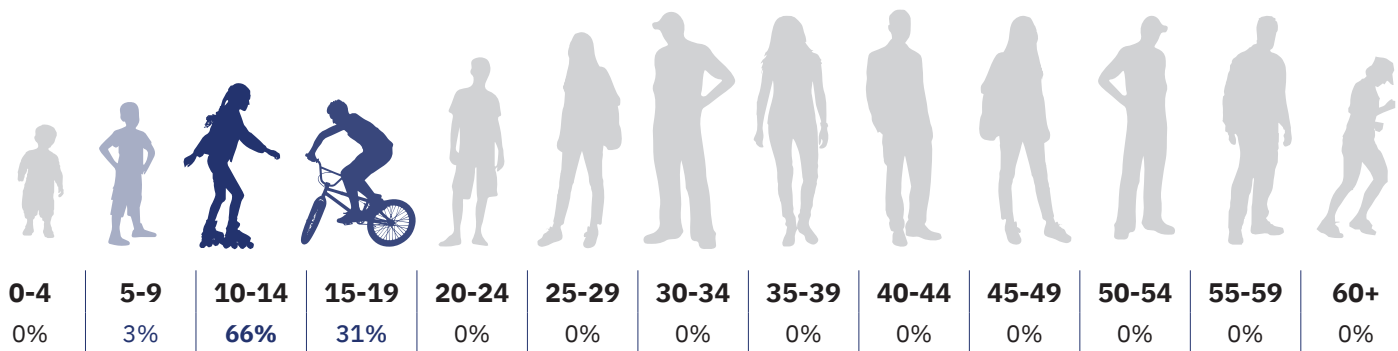

Male votes



Multisports Court
23 votes



Hangout Nets / Social Hammocks
10 votes



Parkour / obstacle /
ninja course | Mini golf
5 votes each

Female votes



Social play spaces
8 votes



Hangout nets /
social hammocks
5 votes each



Informal Hang Out
Spaces / Fitness Station
4 votes

Overall votes



Multisports Court
26 votes



Hangout Nets / Social Hammocks
15 votes




Social Play
Spaces
12 votes

Summary

Together, the findings from the surveys, design activities and dotmocracy indicate that changes to the Social Heart Park should focus on improving the multisport court opportunities and provide a balance of active play and inclusive social spaces will encourage the youth community to engage, play and hang-out together in their Social Heart.

Site Analysis Plan

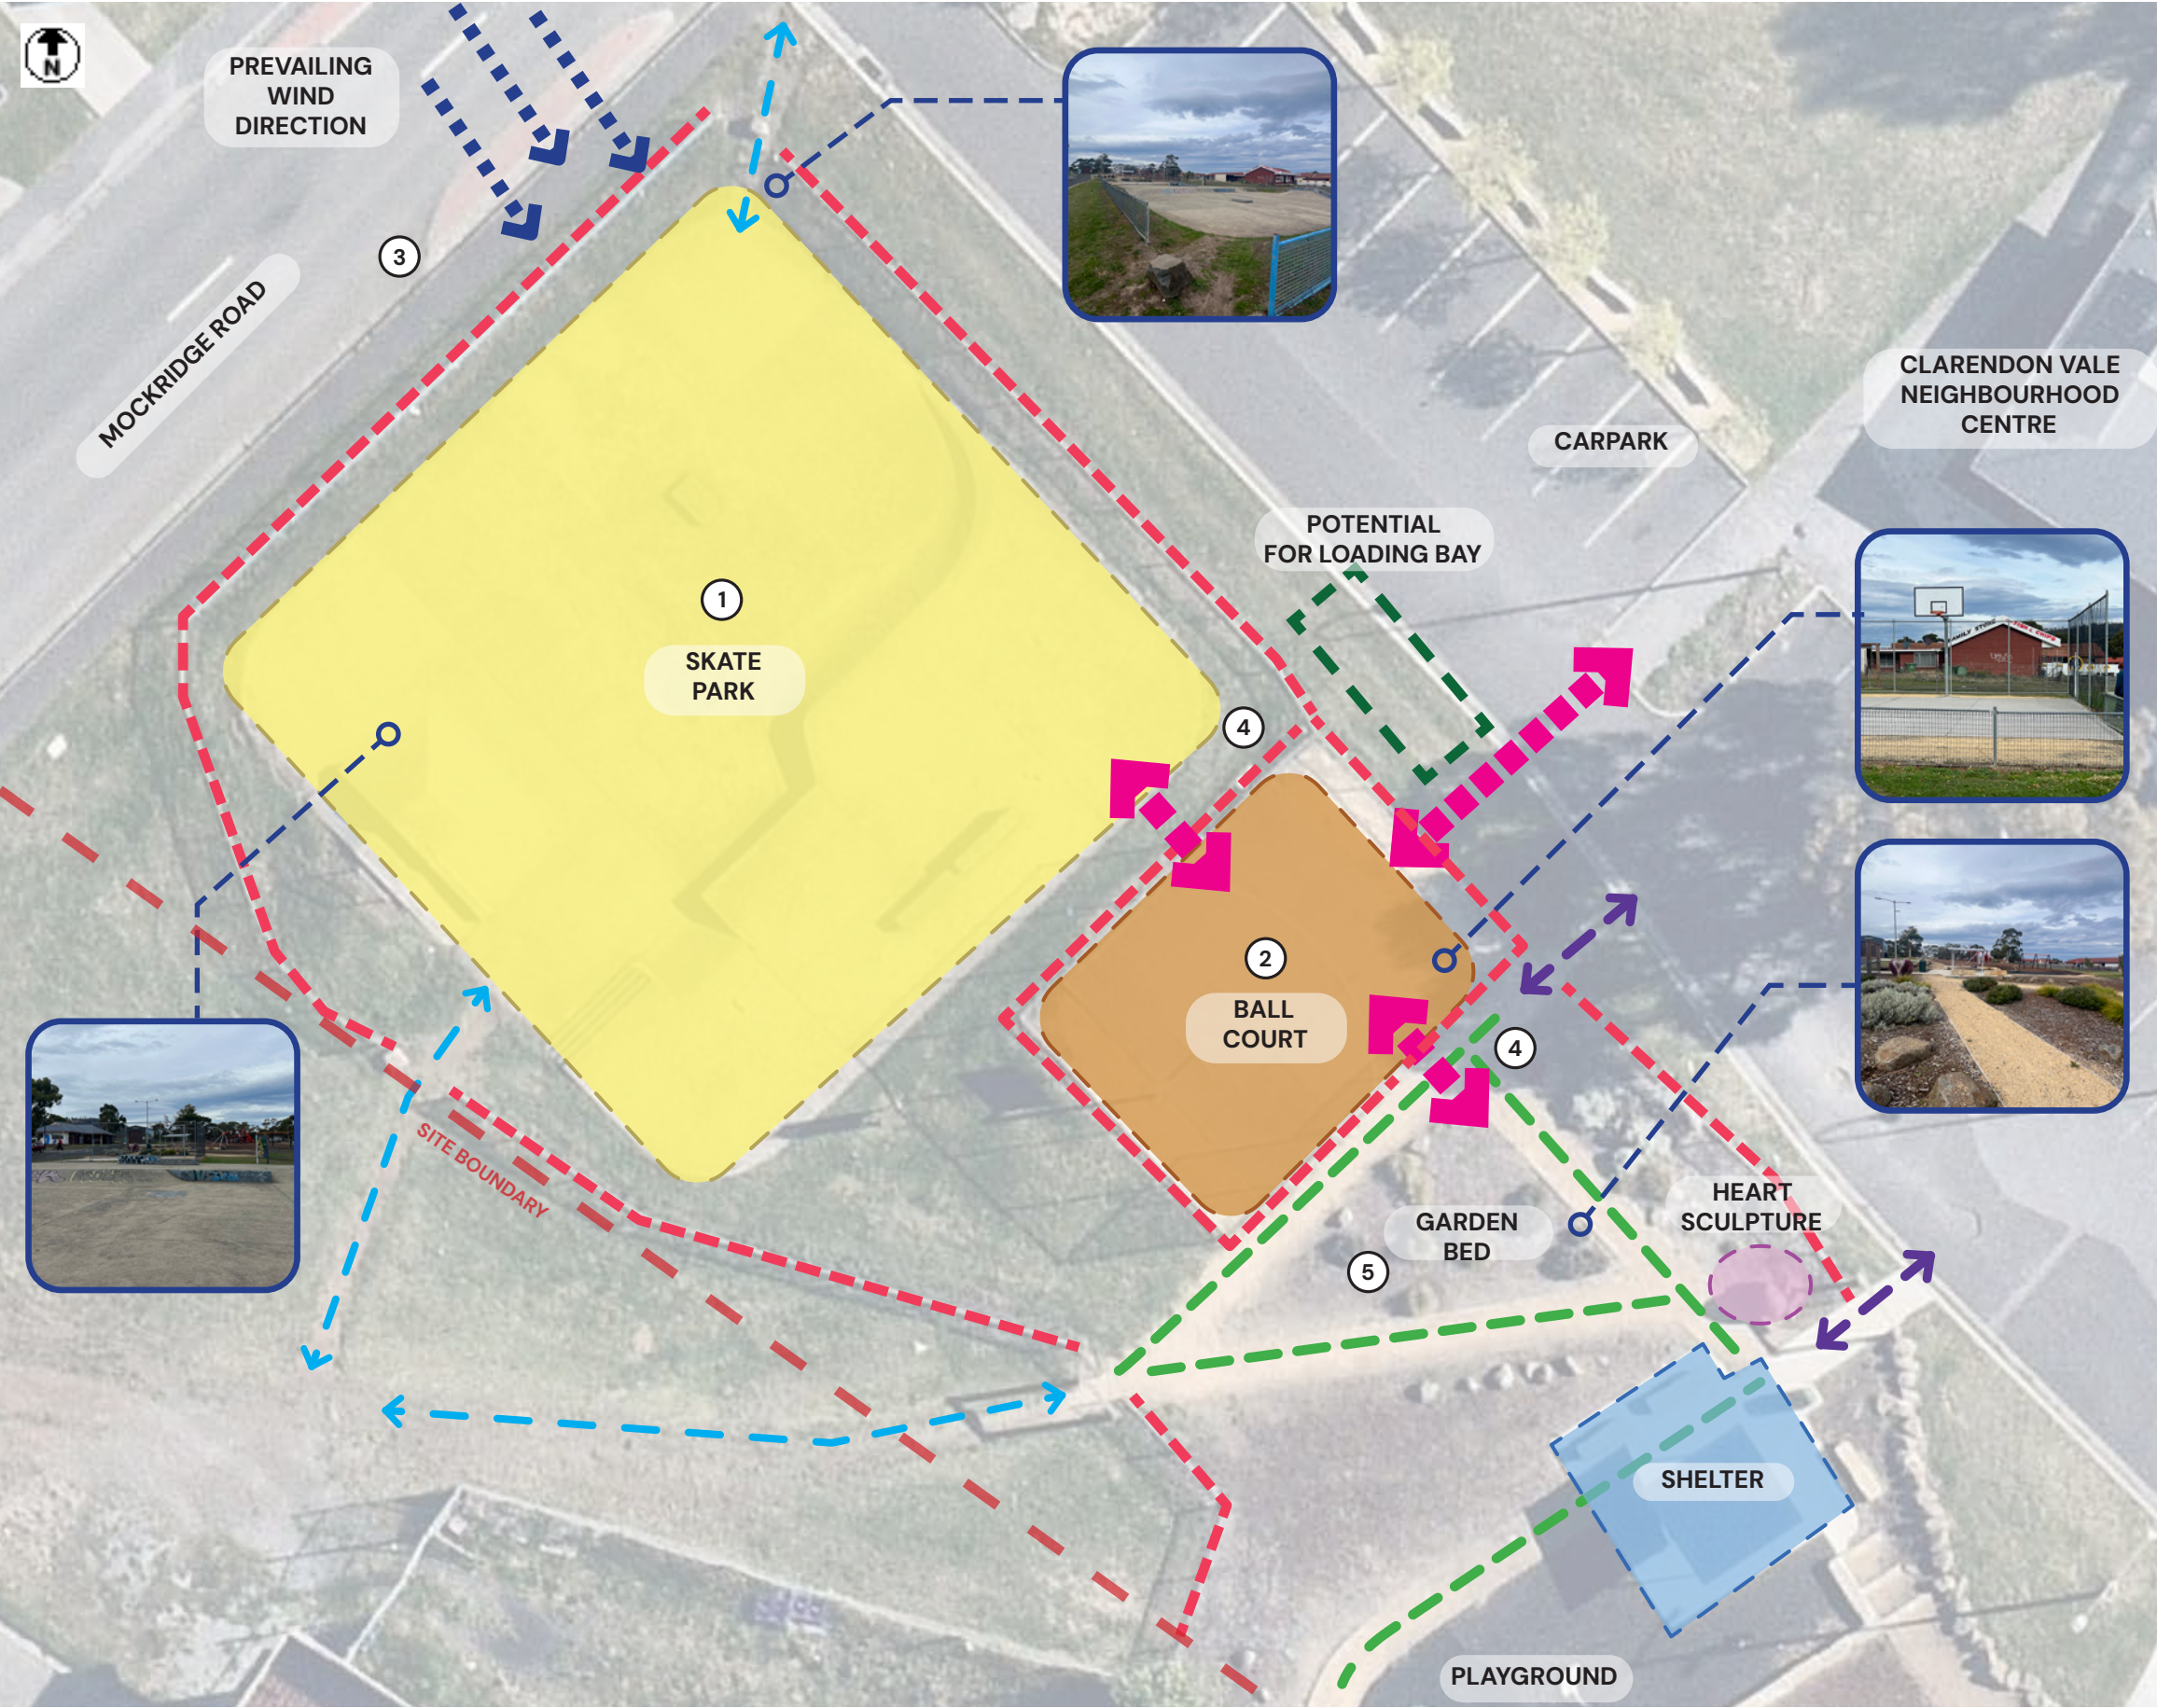

Key Analysis




- 1 **Skate Park**
Existing skatepark not in line with current industry standards
- 2 **Ball court**
Small ball court, not large enough for 3-point line and no linemarking
- 3 **Exposed site**
No shelter from prevailing wind direction, exposed site discourages social gathering
- 4 **Disconnect between spaces**
Disconnect between skate/ball court and shelter area with only seating under the shelter and no clear paths linking active spaces
- 5 **Garden bed**
Potential for improved integration between shelter and ball court, vegetation not thriving and sparse, lack of trees for shade and shelter. Consider reuse of rocks in existing garden bed
- 6 **Potential for loading bay**
Youth services often pull their van up and jump the fence. Potential space for loading bay access

Legend

- | | |
|----------------------|---------------------------|
| Boundary fence | Improve connection |
| Informal access path | Prevailing wind direction |
| Access path | Internal paths |
| Ball Court | Shelter |
| Skate Park | Heart sculpture |

1:200 at A3

Theming

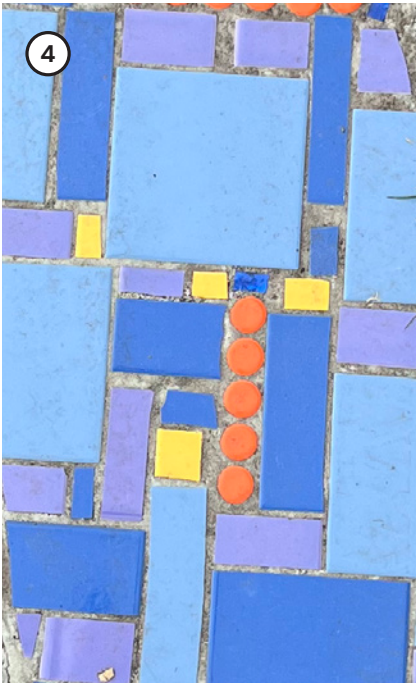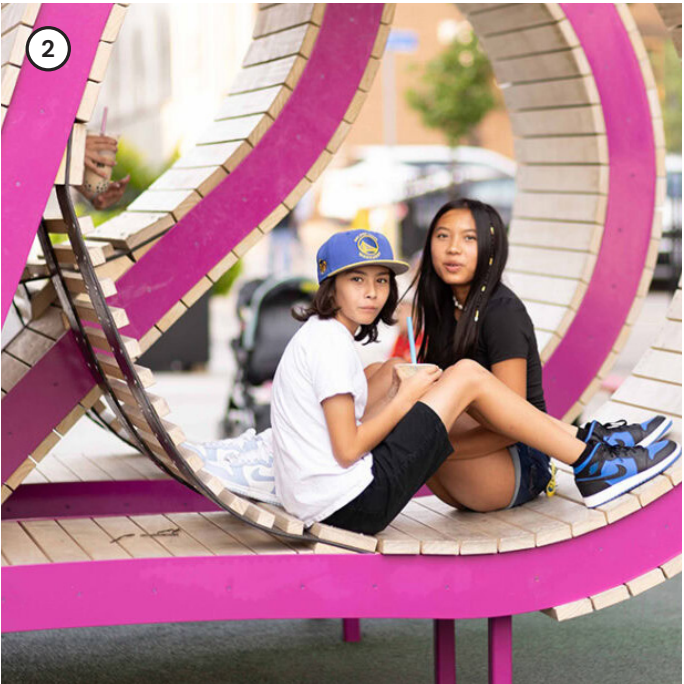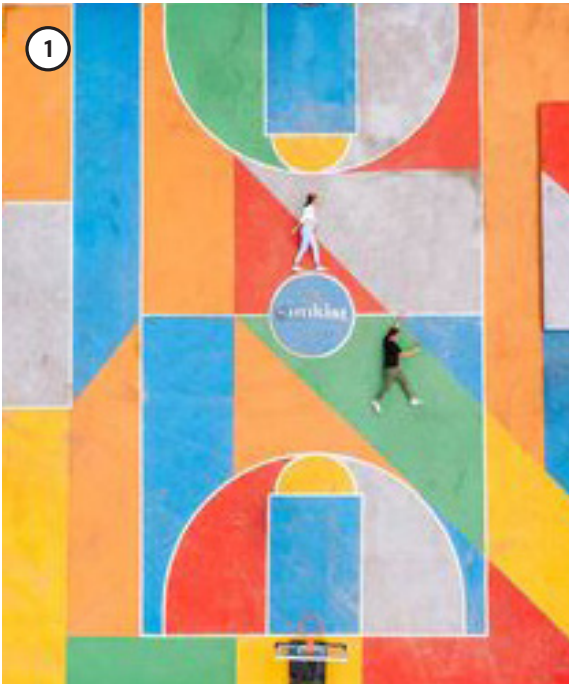

Description


A playful, fun, colourful, social landscape; the proposed Social Heart Park design takes inspiration from mosaic tiles featured within the landscape nearby and focuses on play that is social and engaging for young people.

A series of squares and circles forms the patterning within the multi-court which then reaches out into the landscape turning into access paths, social zones, fencing design, blocked seating and allowing for playful games within the ground plane.

A playful landscape for everyone to enjoy.

- 1 Colourful multi-court
- 2 Social seats
- 3 Square tiles
- 4 Existing mosaic tile along path to Neighbourhood Centre
- 5 Mouse wheel
- 6 Colourful multi-court

Zoning & Access Plan

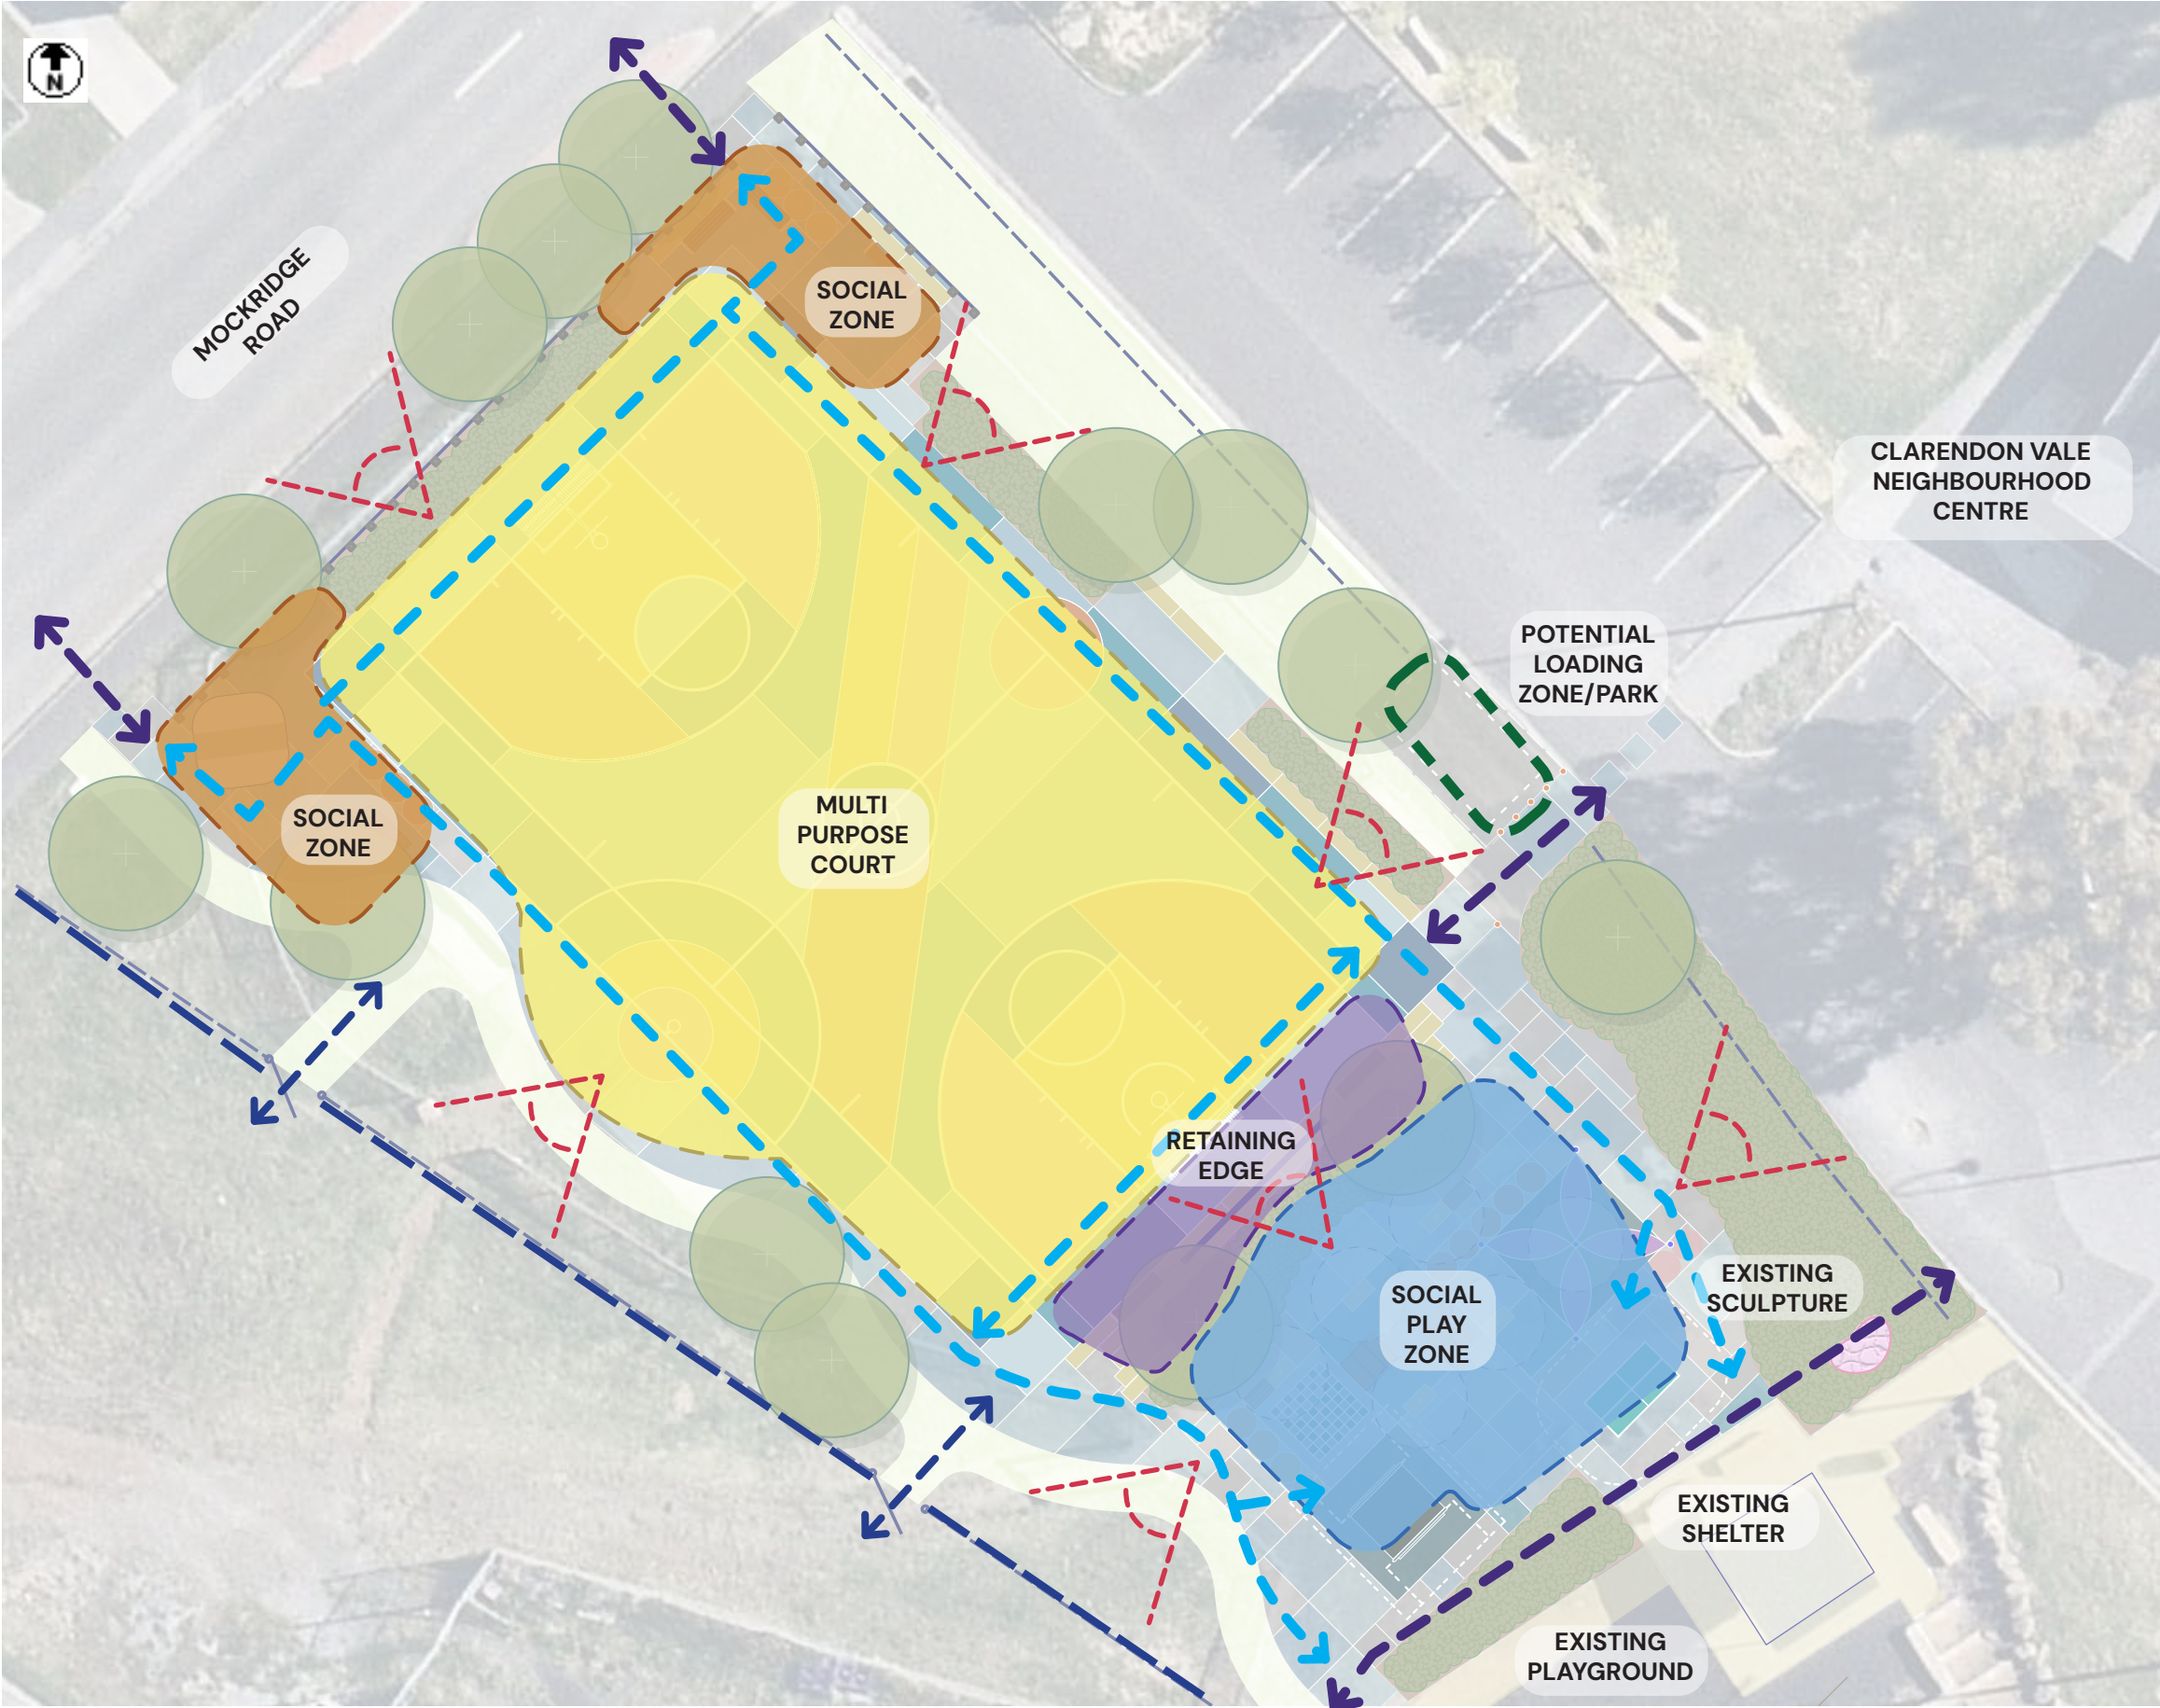

Description

The proposed Social Heart Park focuses on the central multi-court, with small 'pocket' social zones around the edge for viewing and relaxing.

A retaining edge with rebound net, seating edge and garden provide separation between the multi-court and social play zone.

Strategic tree planting for shade provides openings to retain passive surveillance throughout the whole site.

The majority of access is open directly to the carpark opposite, with fluid access around the court and throughout the social play zone to access the existing shelter and playground.

Legend

- | | |
|-------------------------|------------------------|
| Informal access | Access through site |
| Main access | Social play zone |
| Multi-court | Retaining edge |
| Social Zone | Passive surveillance |
| Proposed boundary fence | Potential loading zone |

Concept Plan



*Indicative design only, subject to funding and consultation


Description

A playful, fun, colourful, social landscape; the proposed Social Heart Park is designed around a multi-court as the central focus, with social zones in varying sizes around the court. The court features a netball ring, soccer goals and rebound nets at each end. A social play zone provides shelter and playful elements that encourage hanging out with friends. The space is vibrant and colourful taking inspiration from local mosaic tile patterning.

Key Features

- 1 Multi-court**
Full size multi-court including 2 x basketball rings, 2 x soccer goals at each end, and netball ring
- 2 Social zone**
Sandstone blocks with bolted on bench seats
- 3 Umbrella Stands**
Sandstone blocks with sleeves for temporary Umbrella stand, double as seats when not in use
- 4 Mouse Wheel**
- 5 Outdoor Table Tennis**
- 6 Hammock Posts**
Steel posts with rings for attaching hammocks for temporary social gatherings
- 7 Lounge Seats**
Lounge seats for socialising
- 8 Round Shelter**
Round concrete shelter with seating within for all weather use
- 9 Retaining edge**
Sandstone block retaining edge with rebound chainmesh fence and plexiglass feature panels
- 10 Soccer Goals**
Integrated soccer goals on both ends of court
- 11 Netball Ring**
Netball ring and goal circle
- 12 Access paths**
Paving with coloured mosaic pattern
- 13 Rebound Fence**
Chainmesh rebound fence with plexiglass feature panels at top
- 14 Boundary Fence**
1.2m chainwire mesh fence. Access gates on south-western side in line with current access paths
- 15 Loading zone**
Proposed loading zone

Access Plan

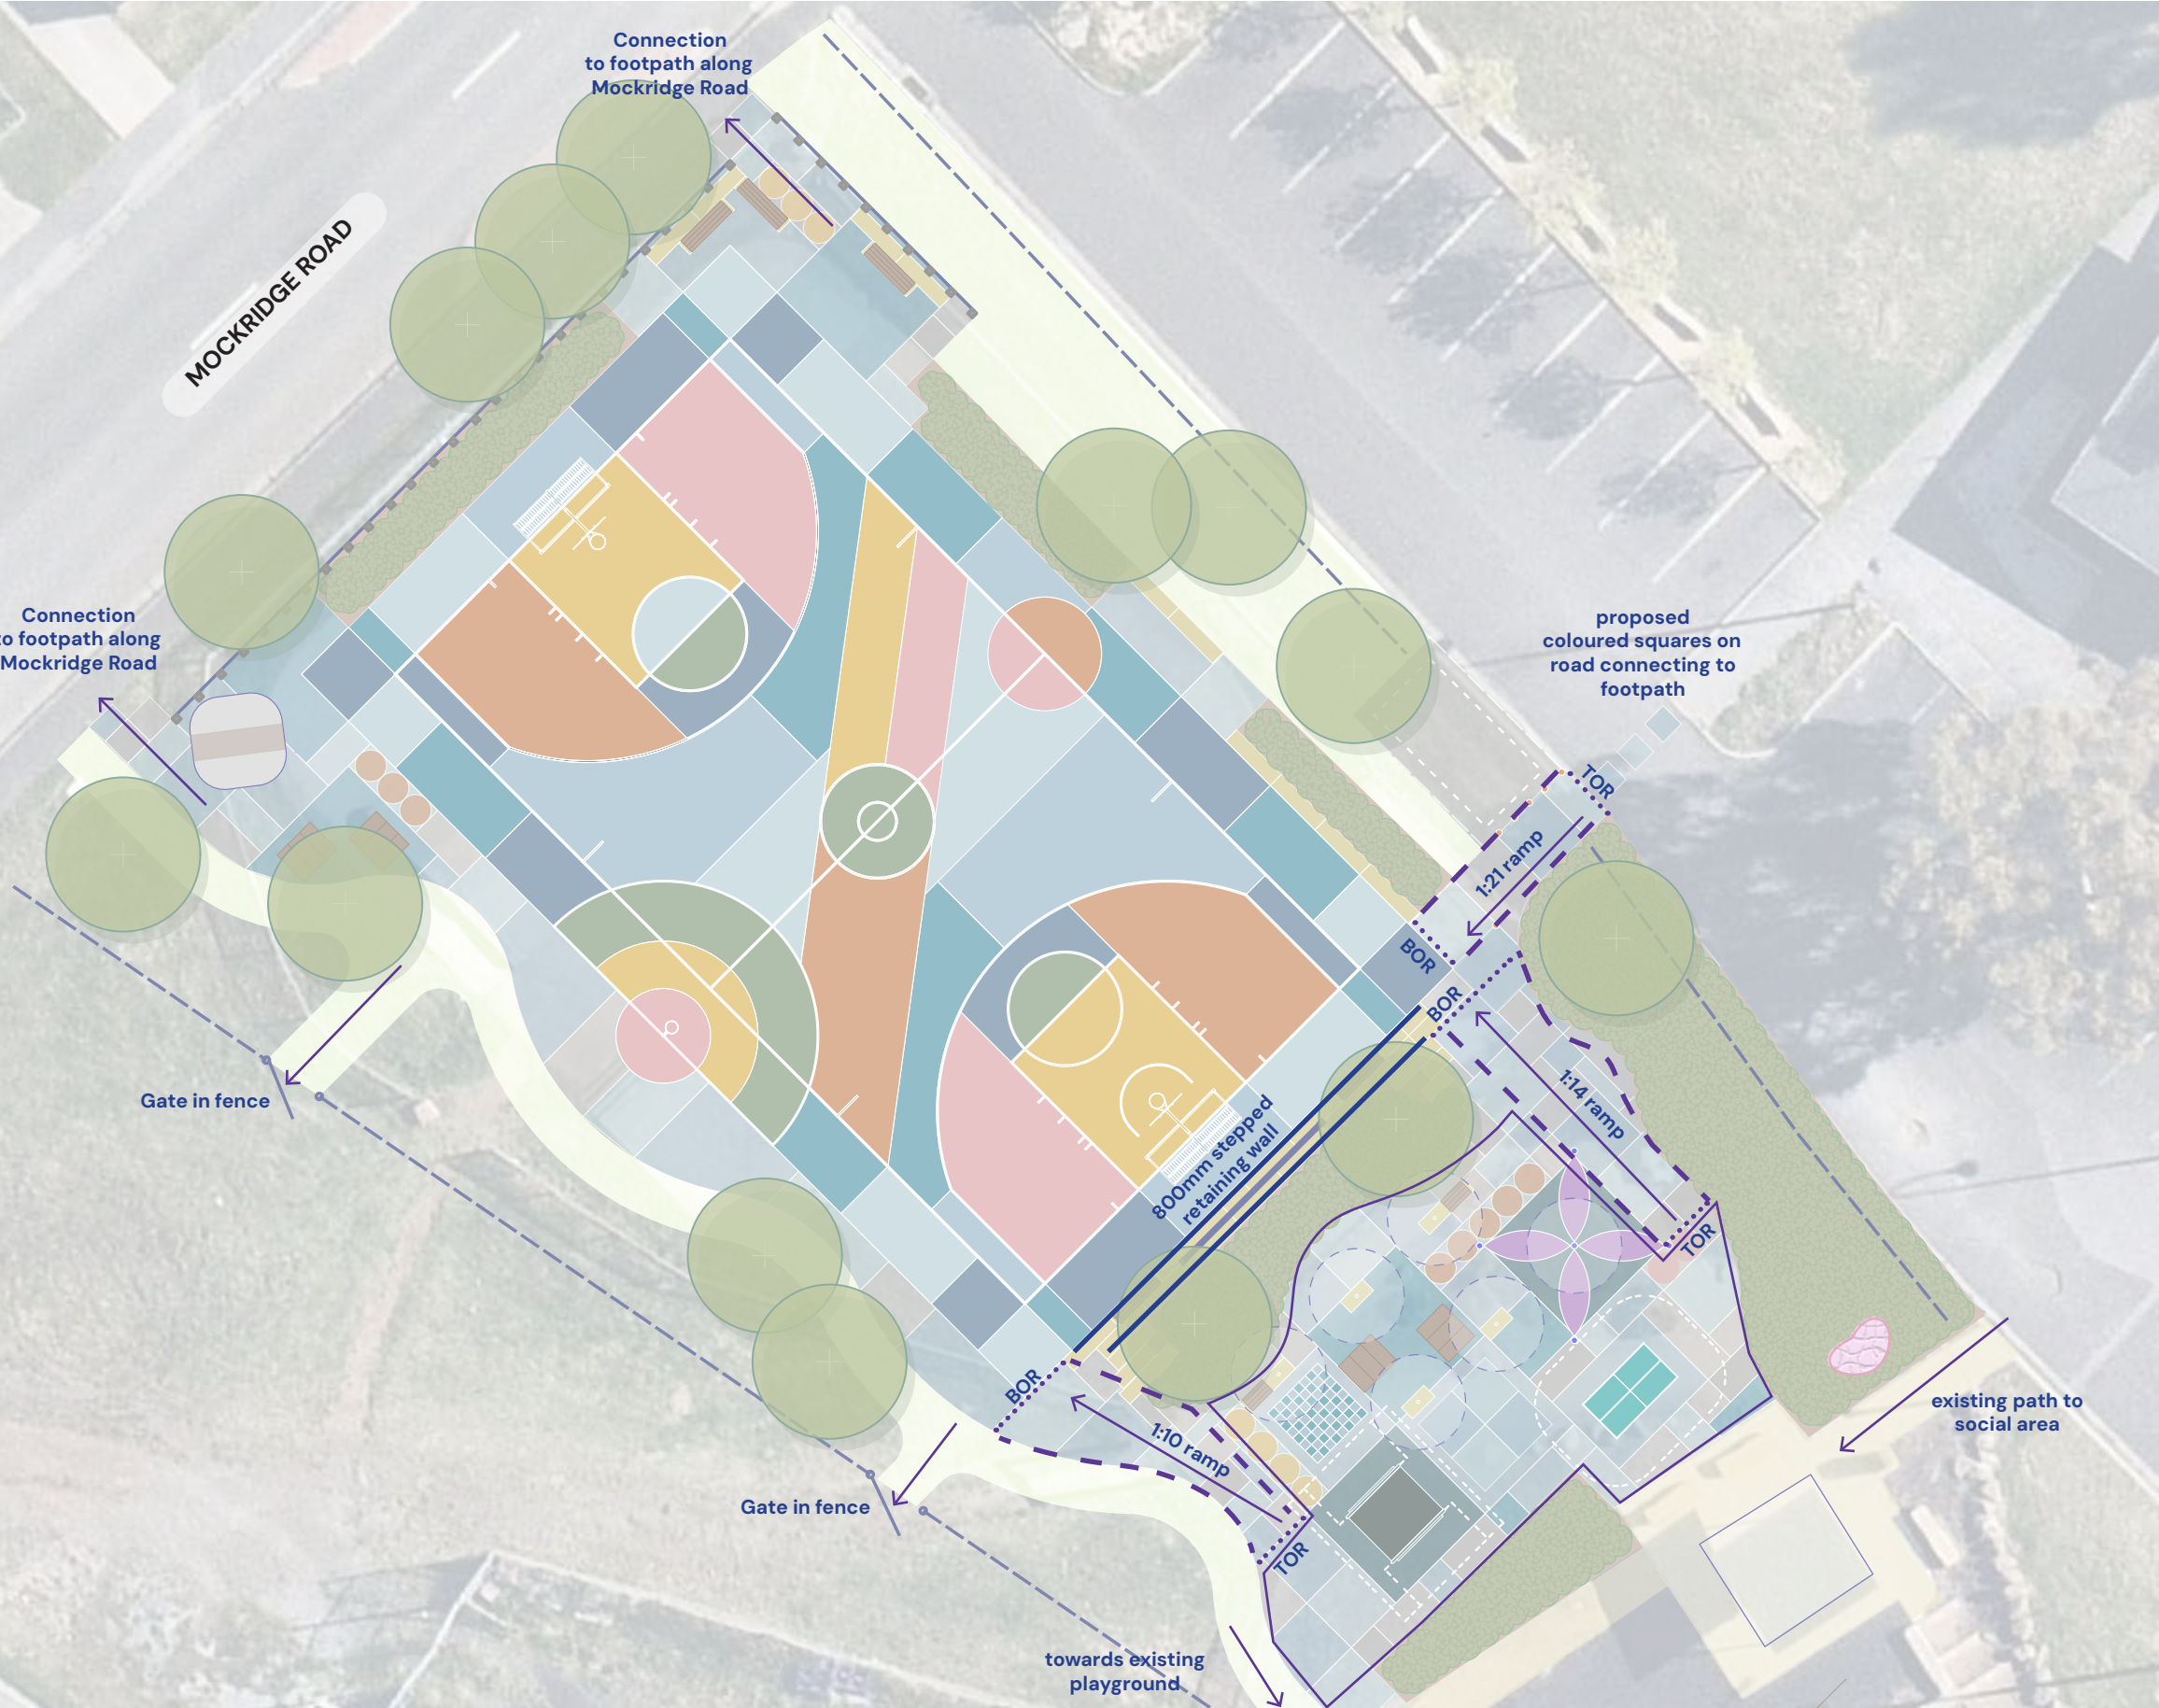

Description

Access into the site follows DDA requirements with 1:21 and 1:14 accessible ramps on the eastern side of the site.

The new social area meets flush with the existing sheltered social space. Two ramps lead down to the basketball court on either side.







1.2m Chainwire mesh fencing along the south western side has 2 access gates in line with current access paths

Two access paths open onto the footpath along Mockridge Road

Legend

- Ramp location
- End of ramp
- TOR Top of ramp
- BOR Bottom of Ramp
- Flat social area
- = Retaining wall

Precedent Imagery

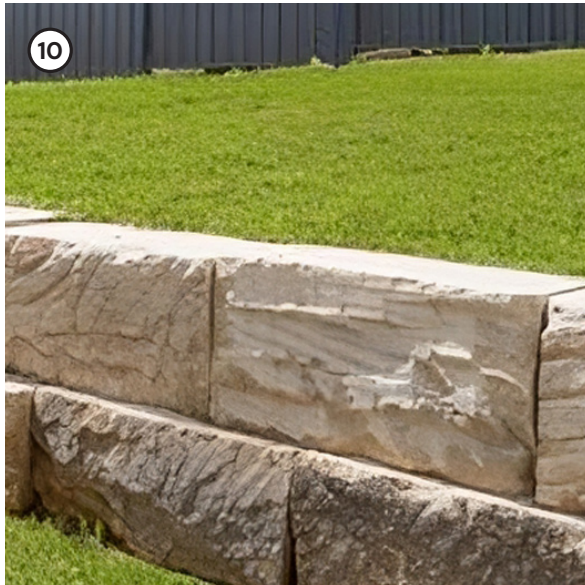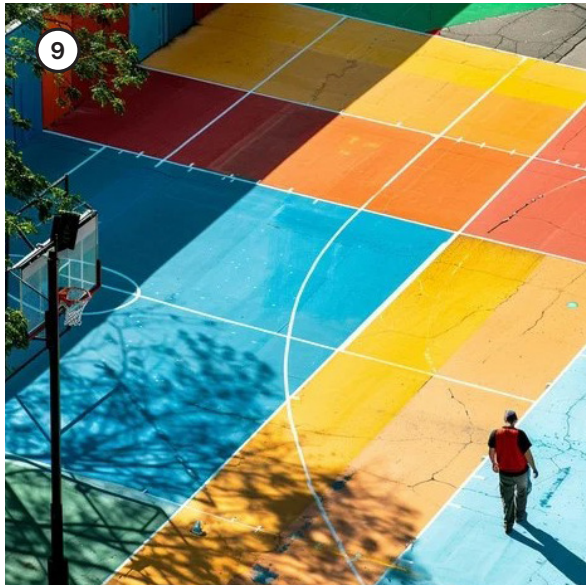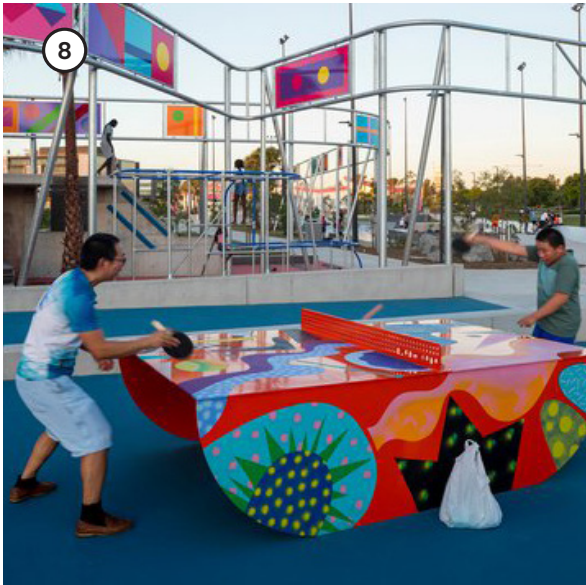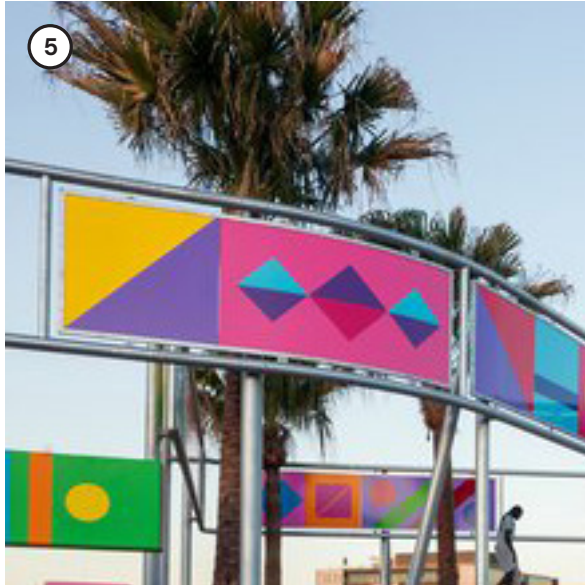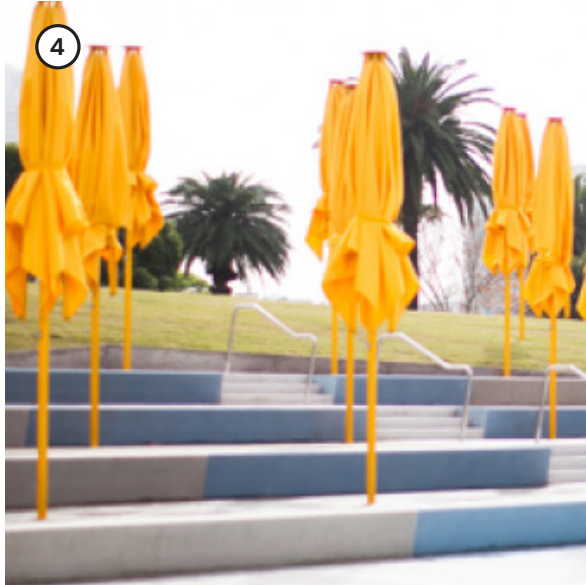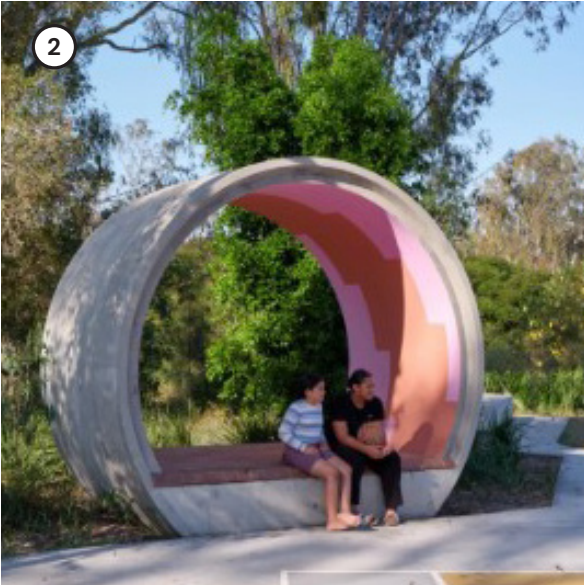

- ① Multi-court with integrated soccer goals
- ② Sheltered seating
- ③ Tiered seating
- ④ Umbrella stands
- ⑤ Coloured plexiglass
- ⑥ Lounge seats
- ⑦ Mouse wheel
- ⑧ Outdoor table tennis
- ⑨ Patterned ball court
- ⑩ Sandstone edge

3D Visualisation



3D Visualisation



3D Visualisation



3D Visualisation




3D Visualisation



3D Visualisation



3D Visualisation

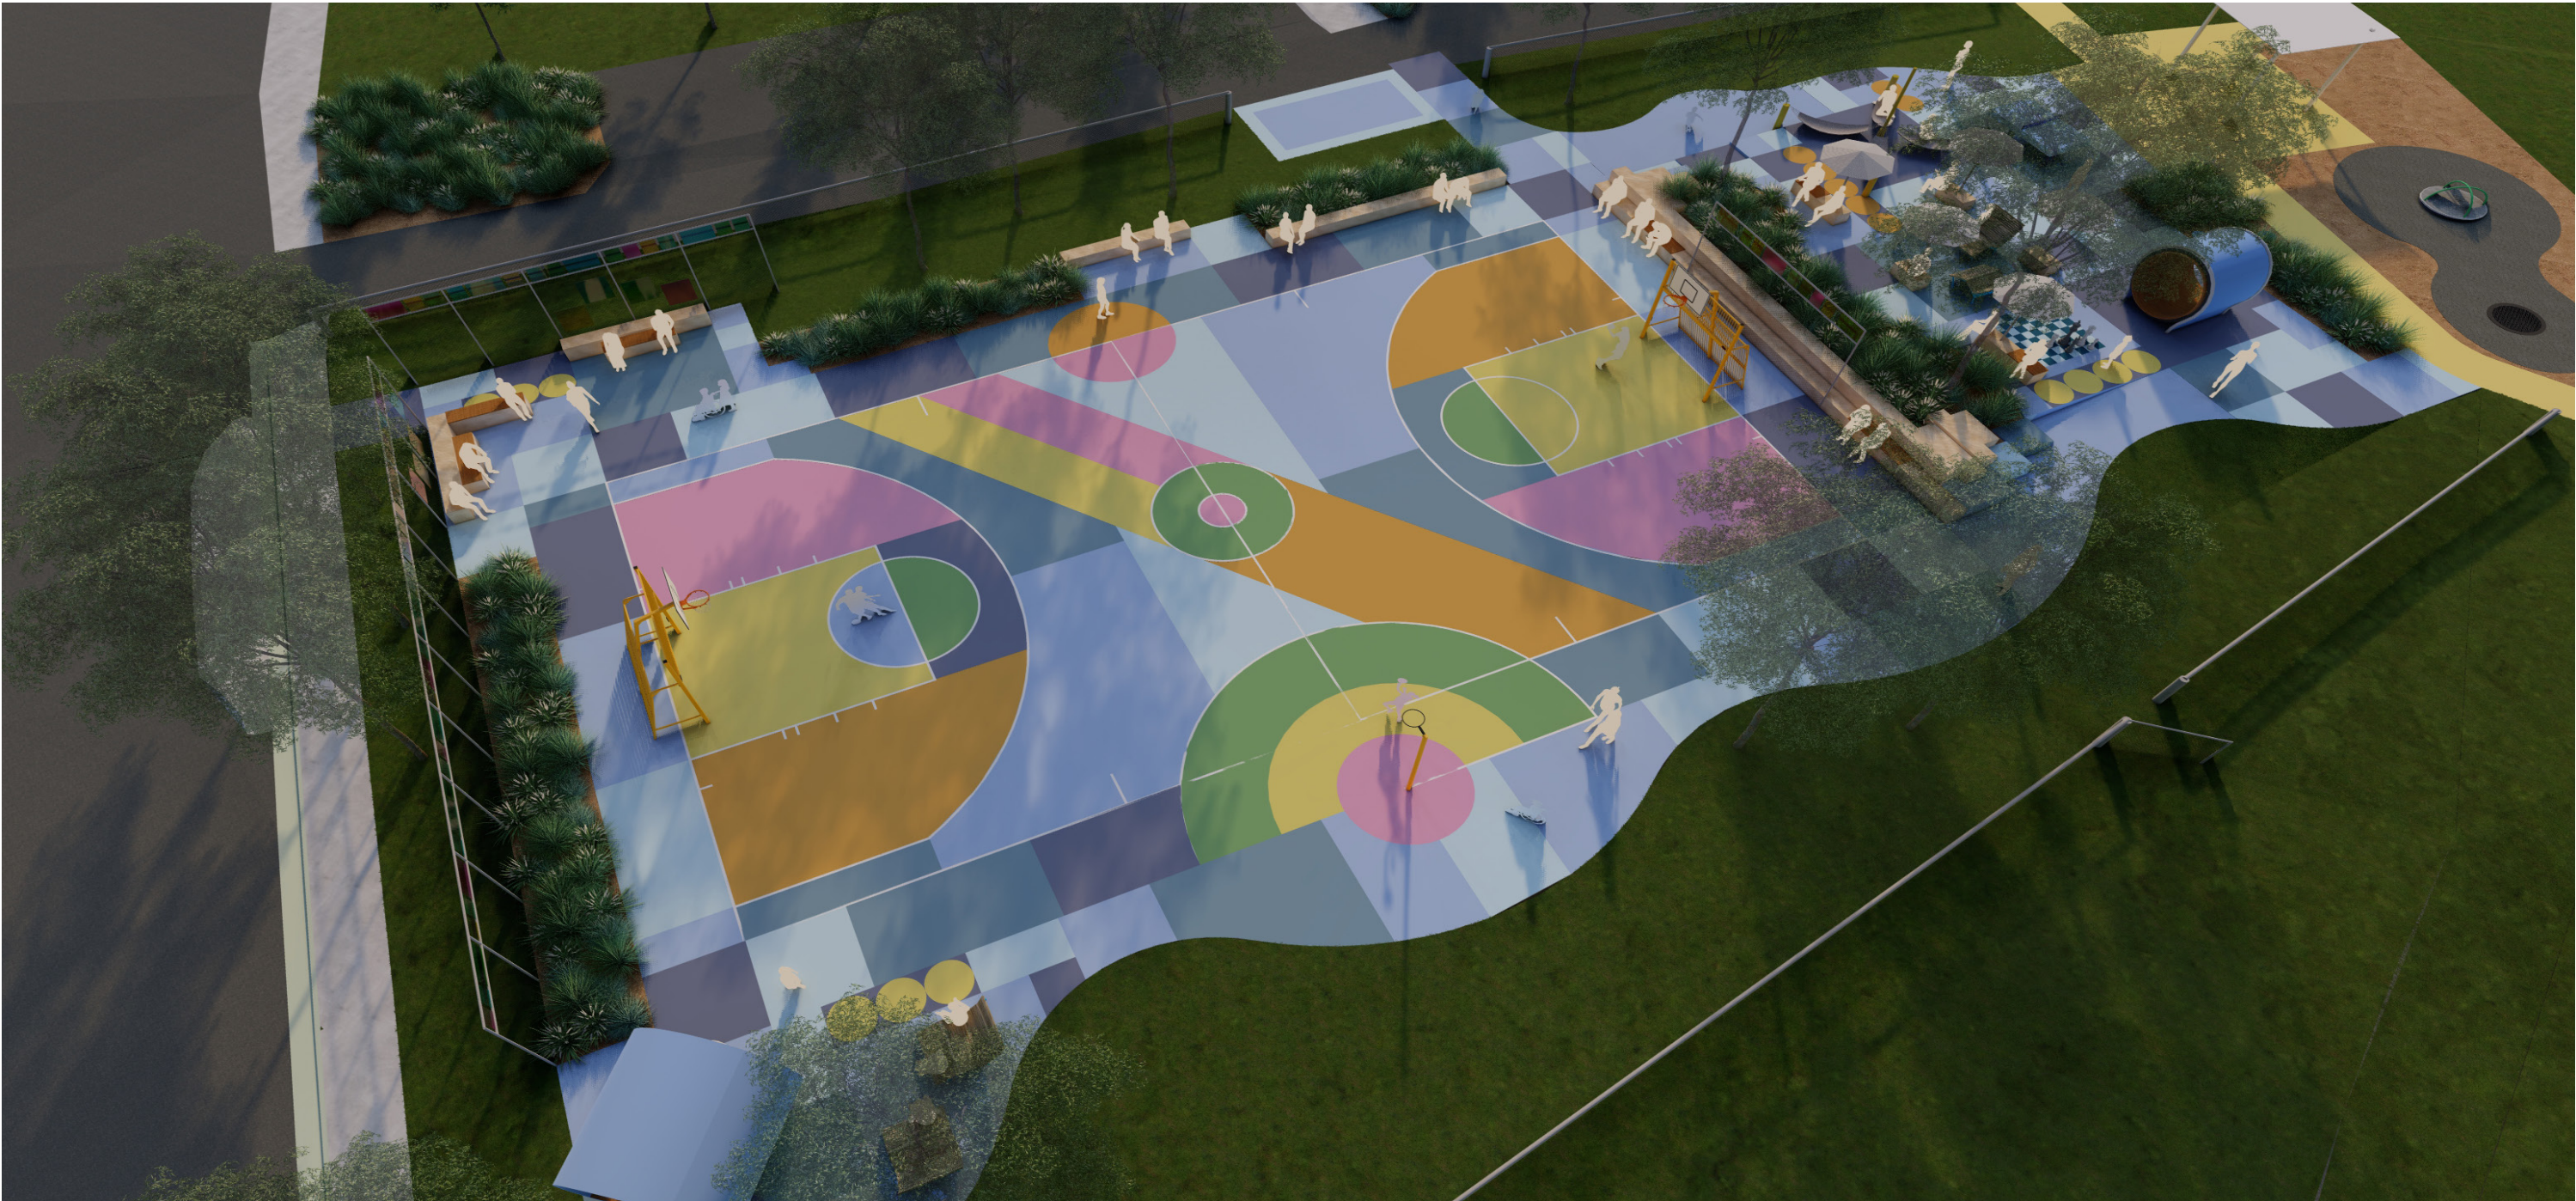

3D Visualisation



Feature Fence
Steel post & wire fence with colourful plexiglass sheets for transparent wind protection. Posts can be powdercoated for pops of colour. Posts behind goal posts could have chainwire mesh for ball rebound net

Social seating
Sandstone block seats with benches bolted to top



Sandstone edge
Sandstone block edge forms retaining wall, which doubles as seating edge.

Rebound net
Posts with transparent wire mesh forms a rebound net stopping balls flying into social play zone

